

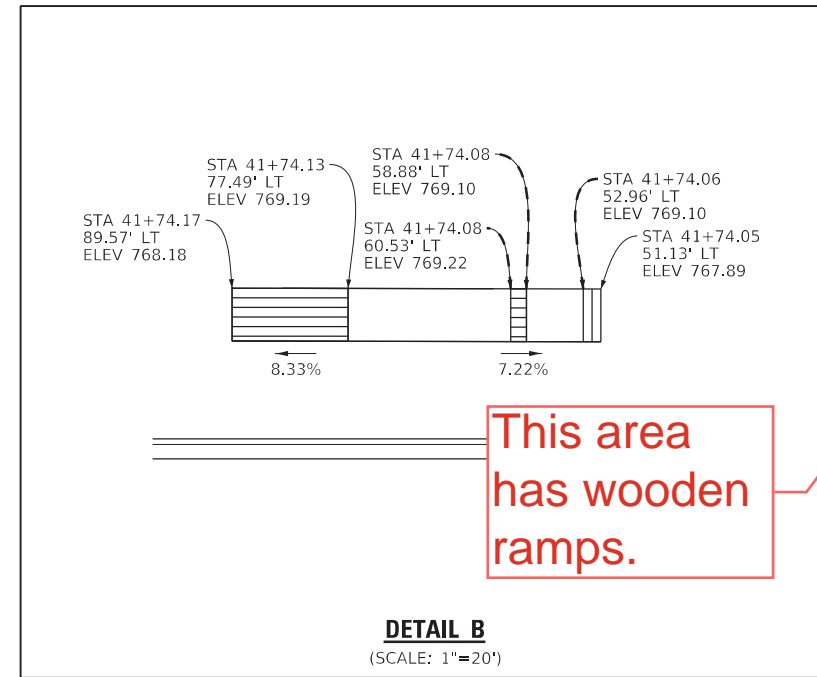


NOTE:
ALL STATIONS ARE OFF OF NORTH MAIN ST
ALIGNMENT UNLESS DENOTED WITH AN
* (WEST BROADWAY ALIGNMENT).

Courthouse

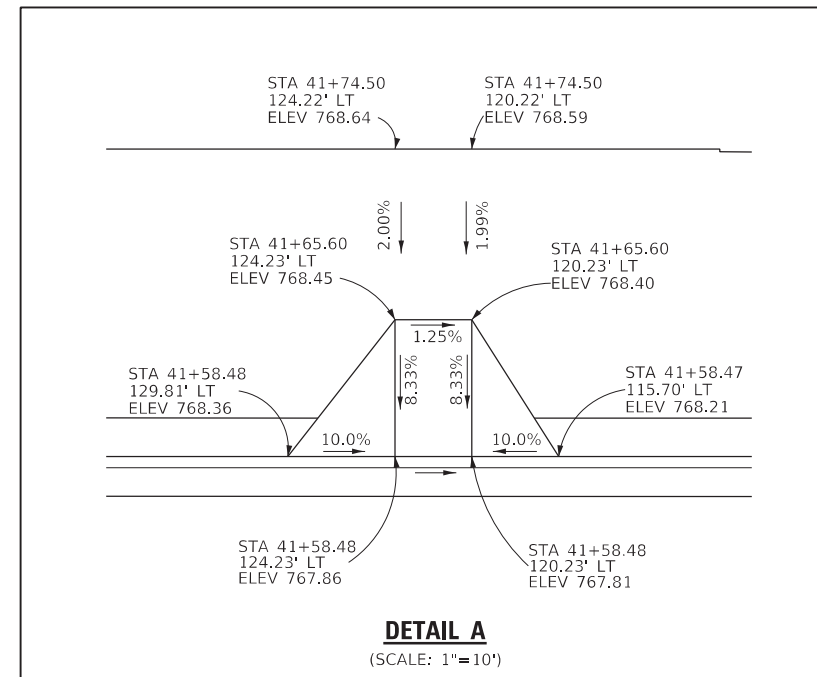

This area
has wooden
ramps.

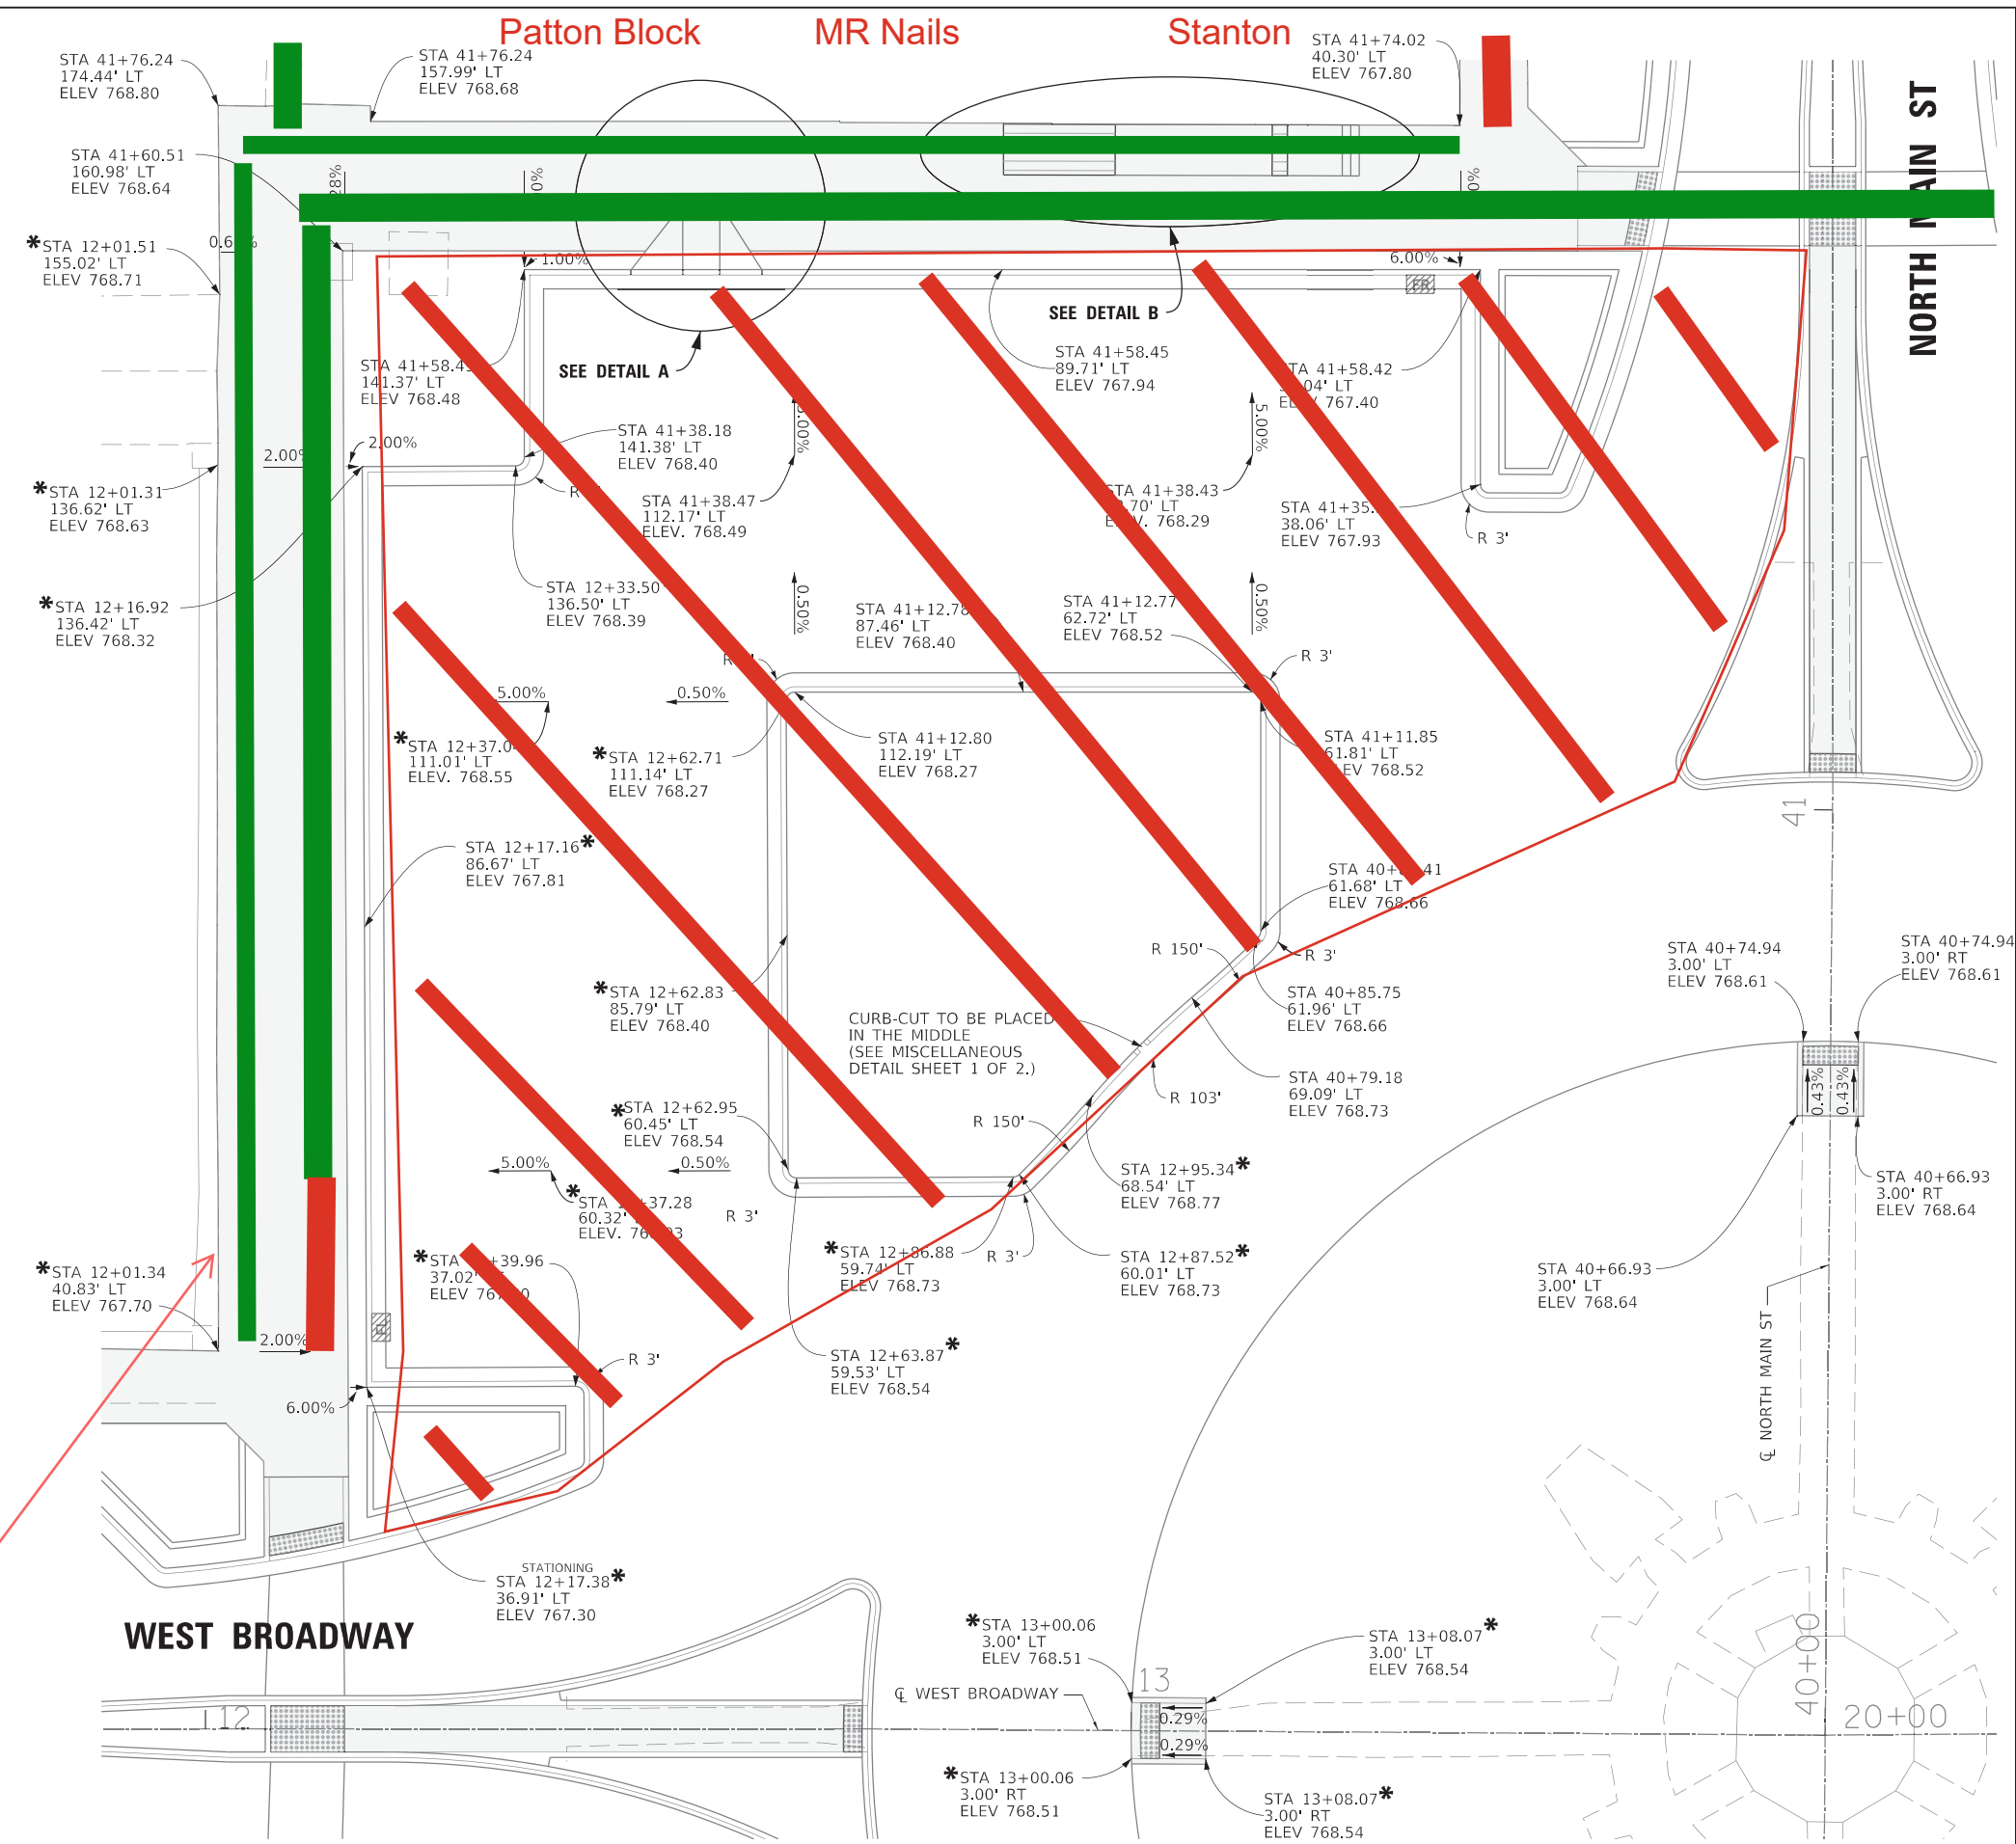

MODEL: Default
FILE: Monmouth_37250-00-00-01.dwg



DESIGNED -
DRAWN -
CHECKED -
DATE -

PUBLIC SQUARE RECONSTRUCTION
CITY OF MONMOUTH



ADA RAMP & ISLAND DETAILS (1 OF 15)
NW QUADRANT

SHEET
55 OF 109